






NORTH  ARLINGTON BLDG. 1; 2ND FLOOR PLAN

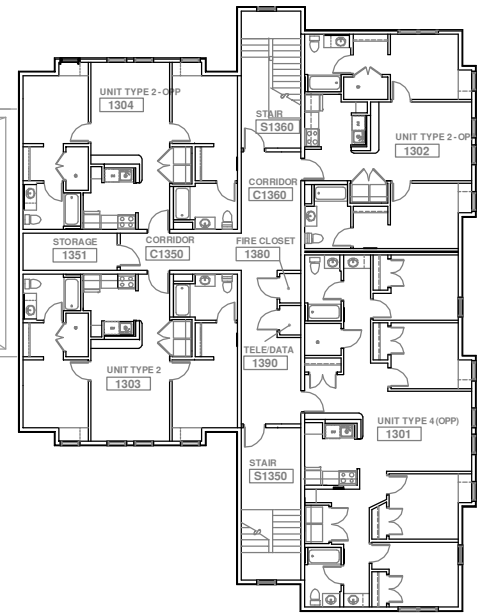


NORTH  ARLINGTON BLDG. 1; 3RD FLOOR PLAN

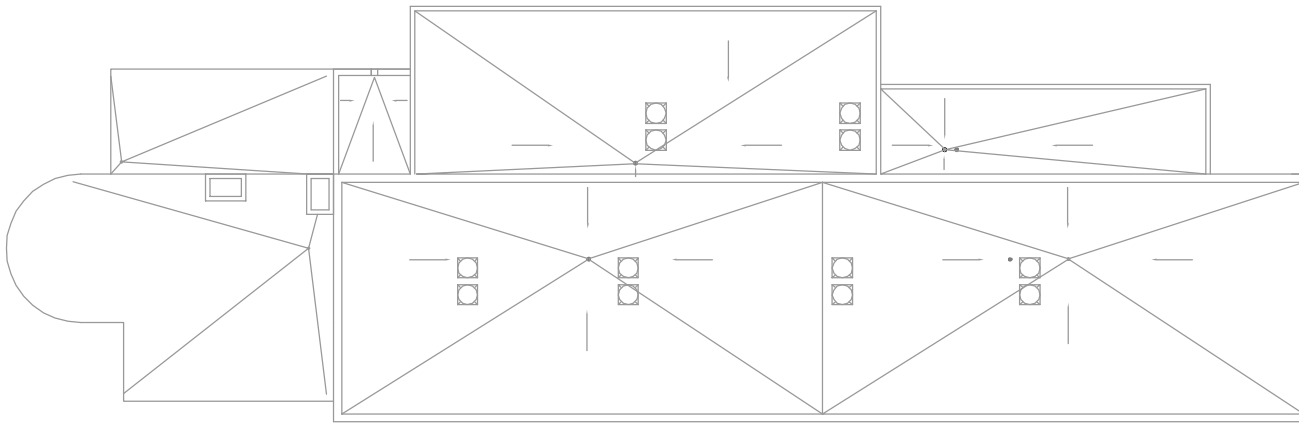


ARLINGTON BLDG. 2; 1ST FLOOR PLAN



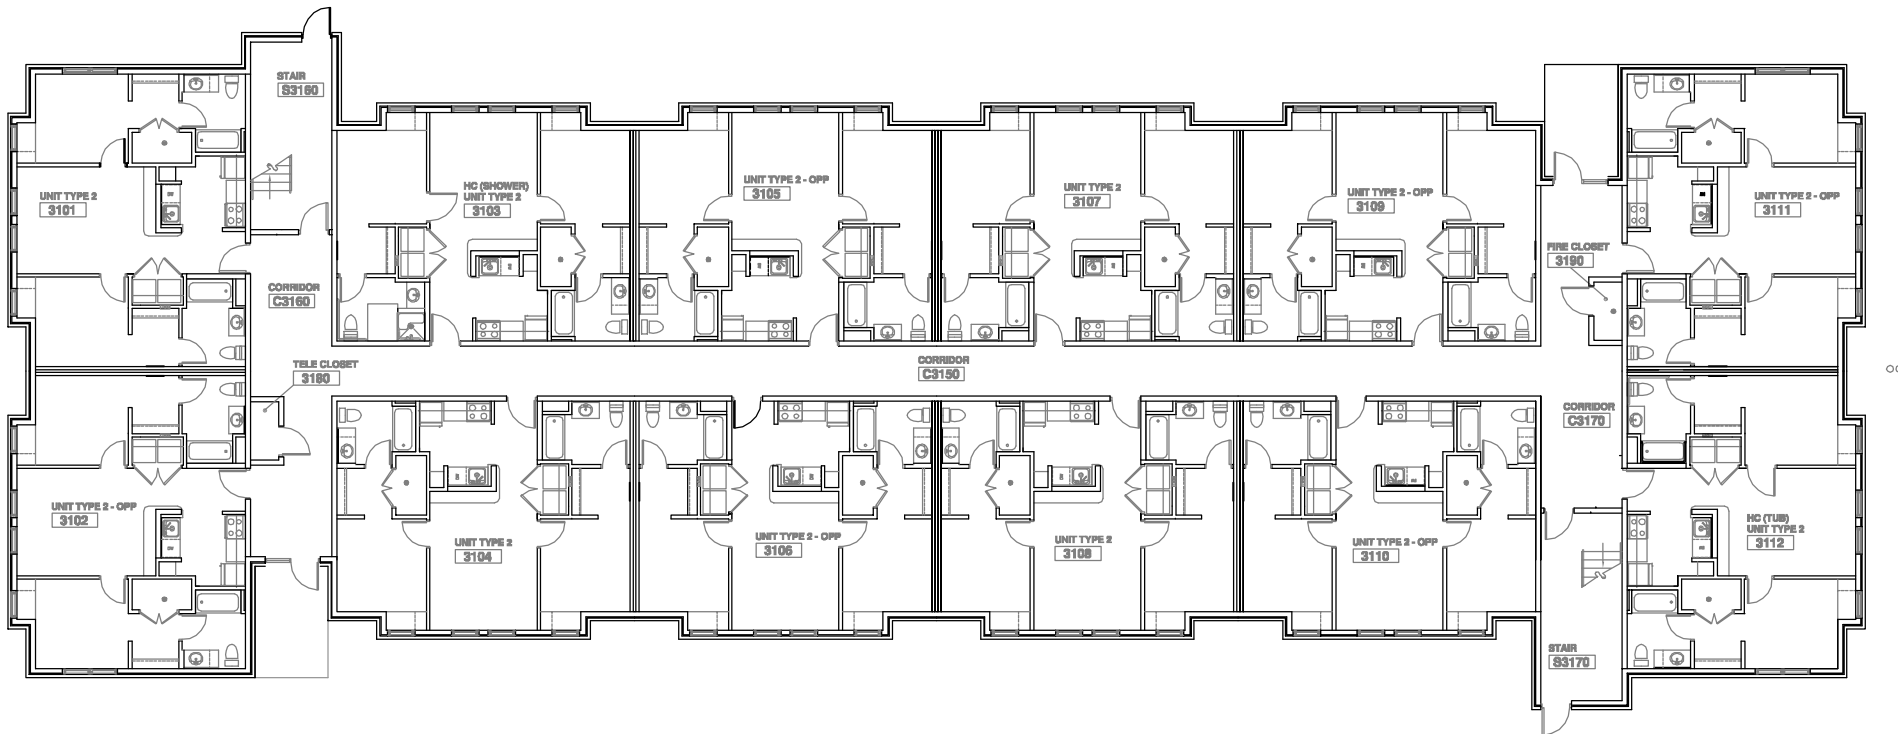


ARLINGTON BLDG. 3; 1ST FLOOR PLAN

SCALE 1/8" = 1'-0"

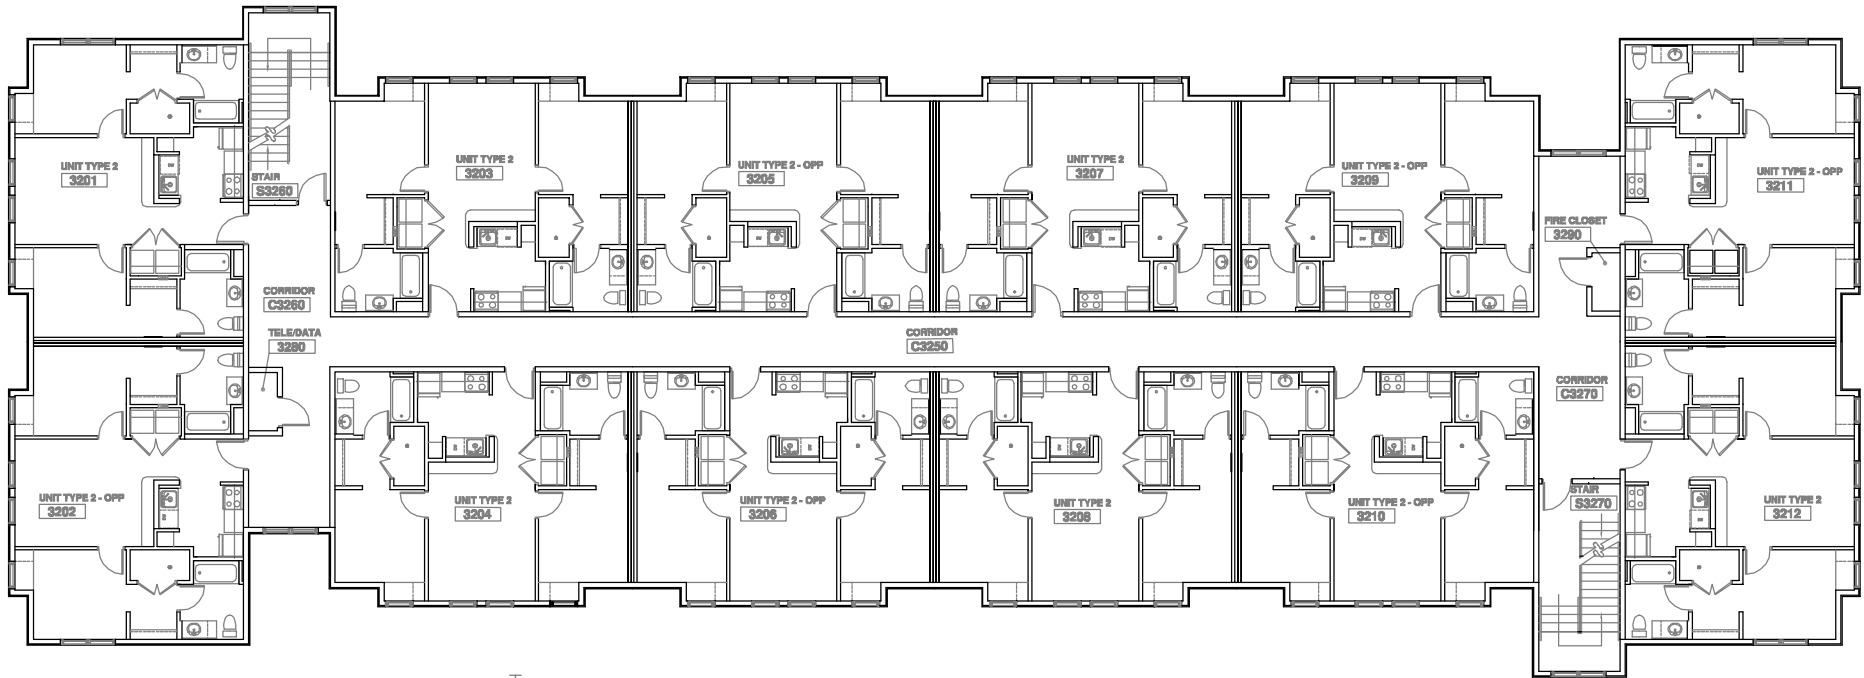

ARLINGTON BLDG. 3; 2ND/3RD FLOOR PLAN (SIMILAR)


SCALE 1/8" = 1'-0"

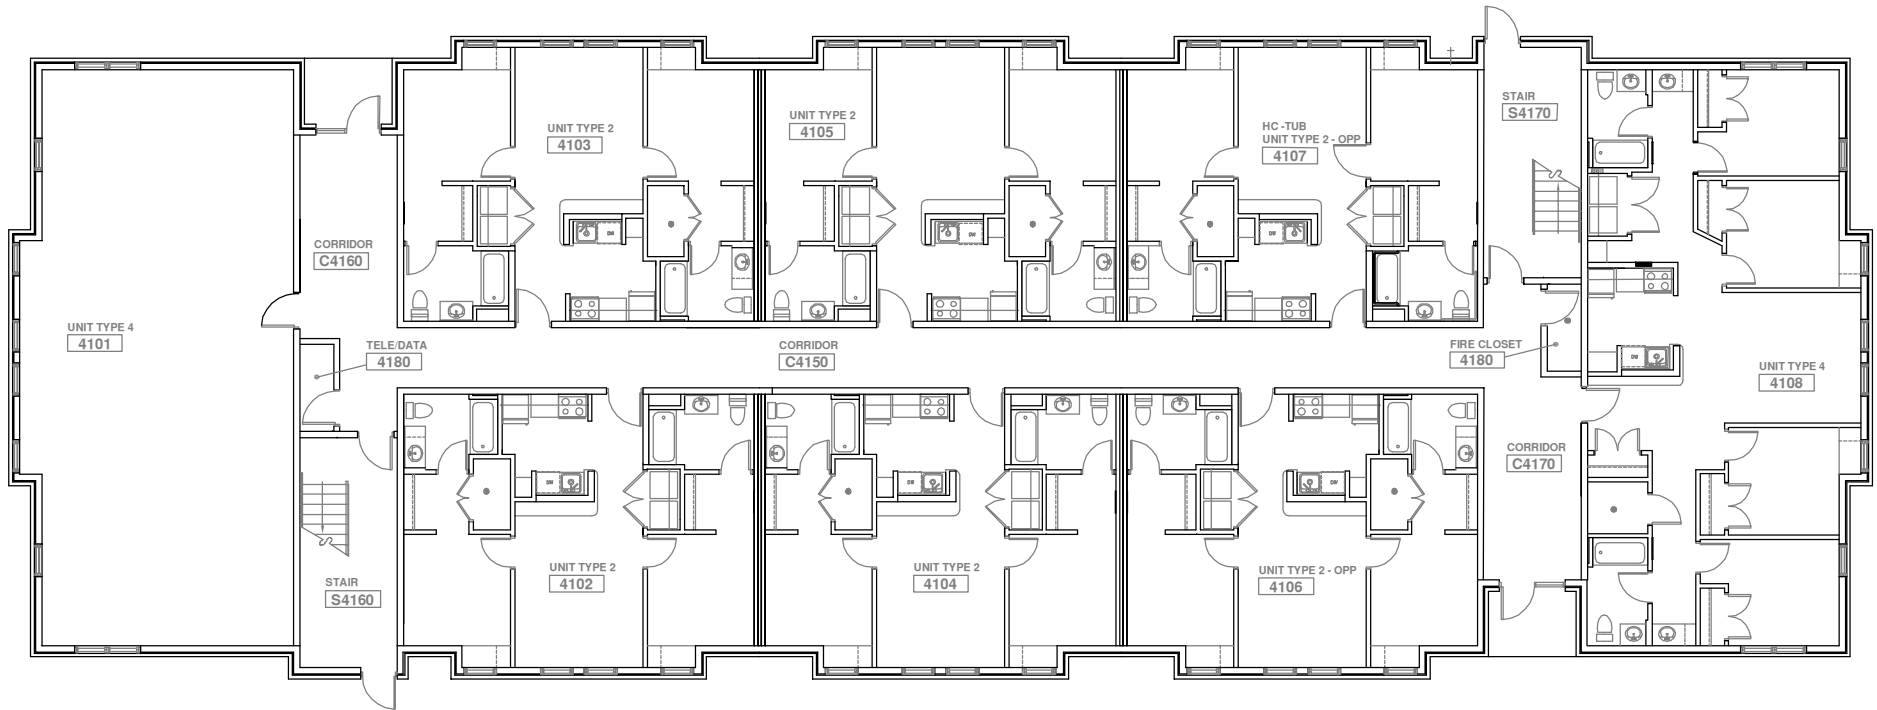

ARLINGTON BLDG. 4; 1ST FLOOR PLAN


SCALE 1/8" = 1'-0"



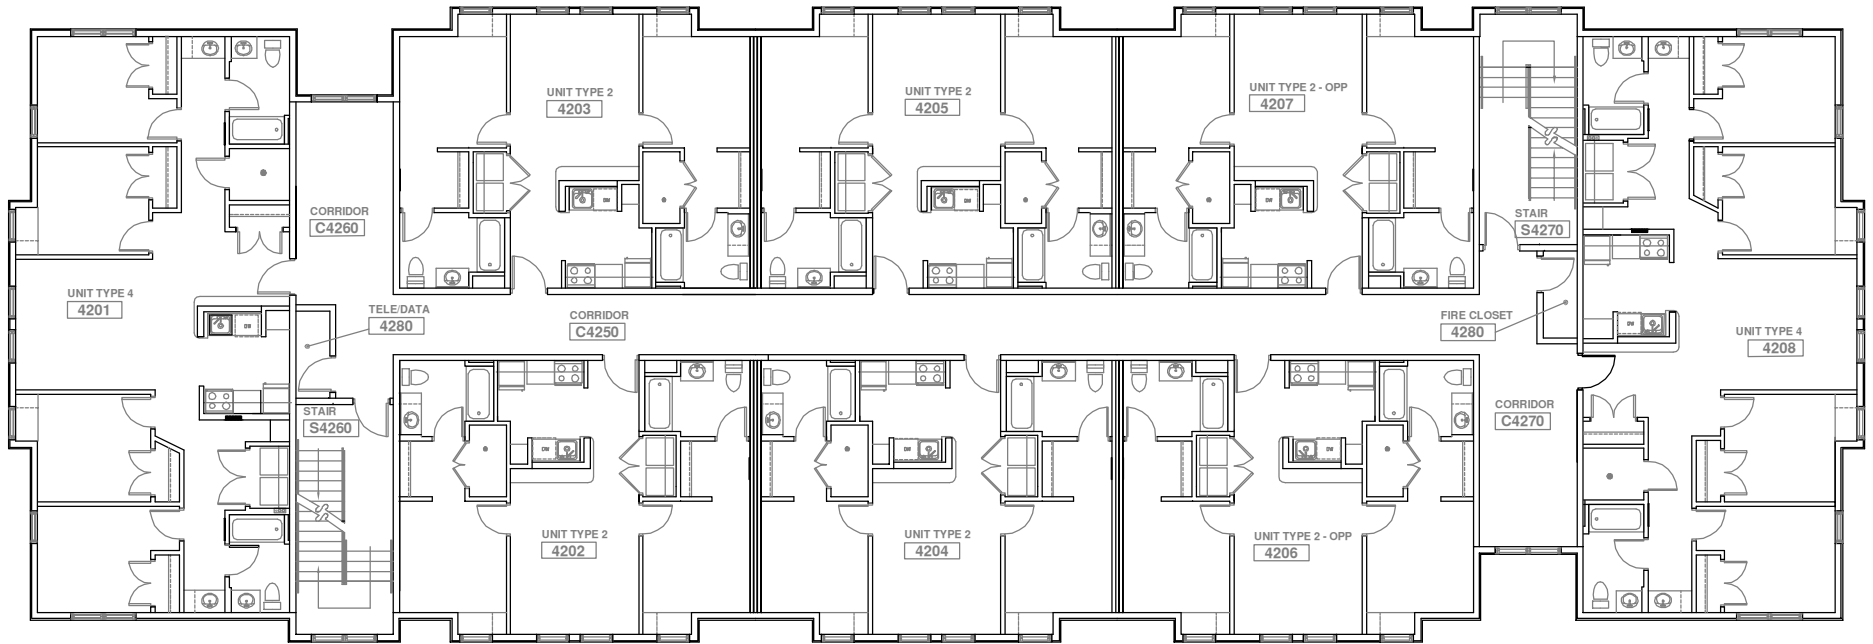


ARLINGTON BLDG. 4; 2ND/3RD FLOOR PLAN (SIMILAR)

SCALE 1/8" = 1'-0"

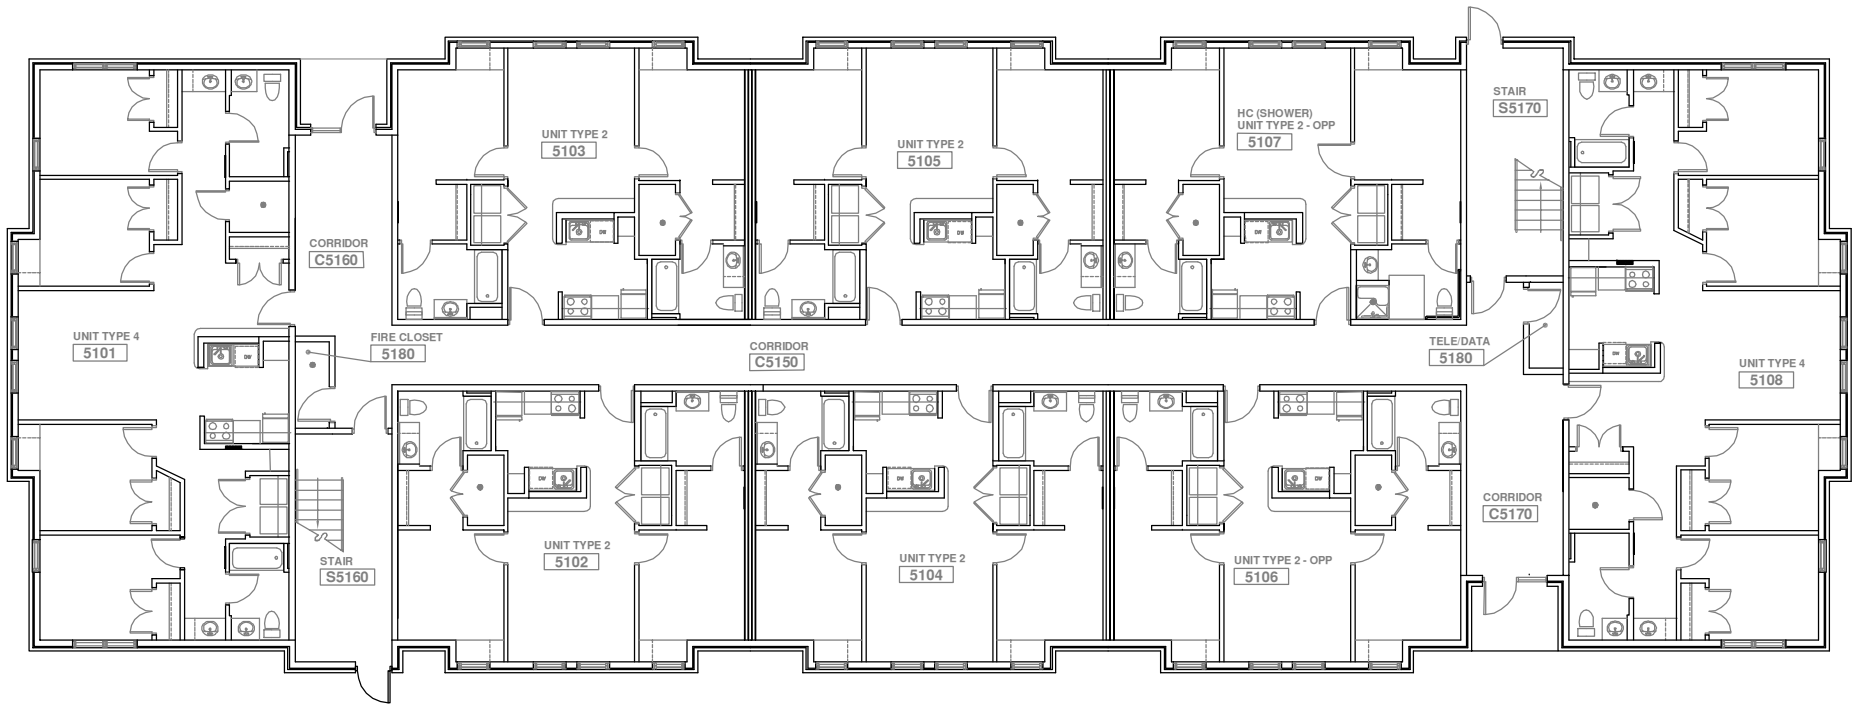


ARLINGTON BLDG. 5; 1ST FLOOR PLAN

SCALE 1/8" = 1'-0"

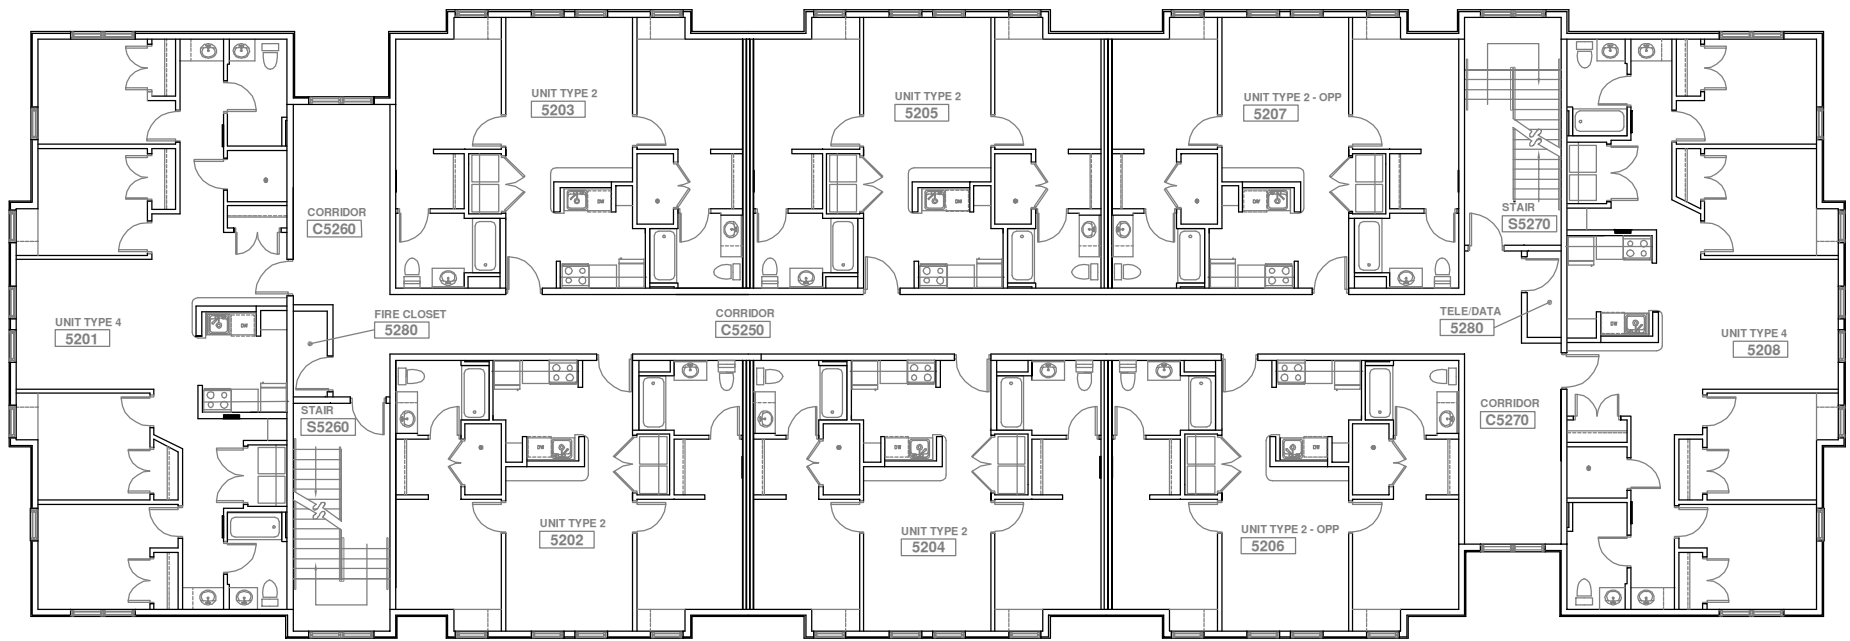


ARLINGTON BLDG. 5; 2ND/3RD FLOOR PLAN (SIMILAR)

SCALE 1/8" = 1'-0"

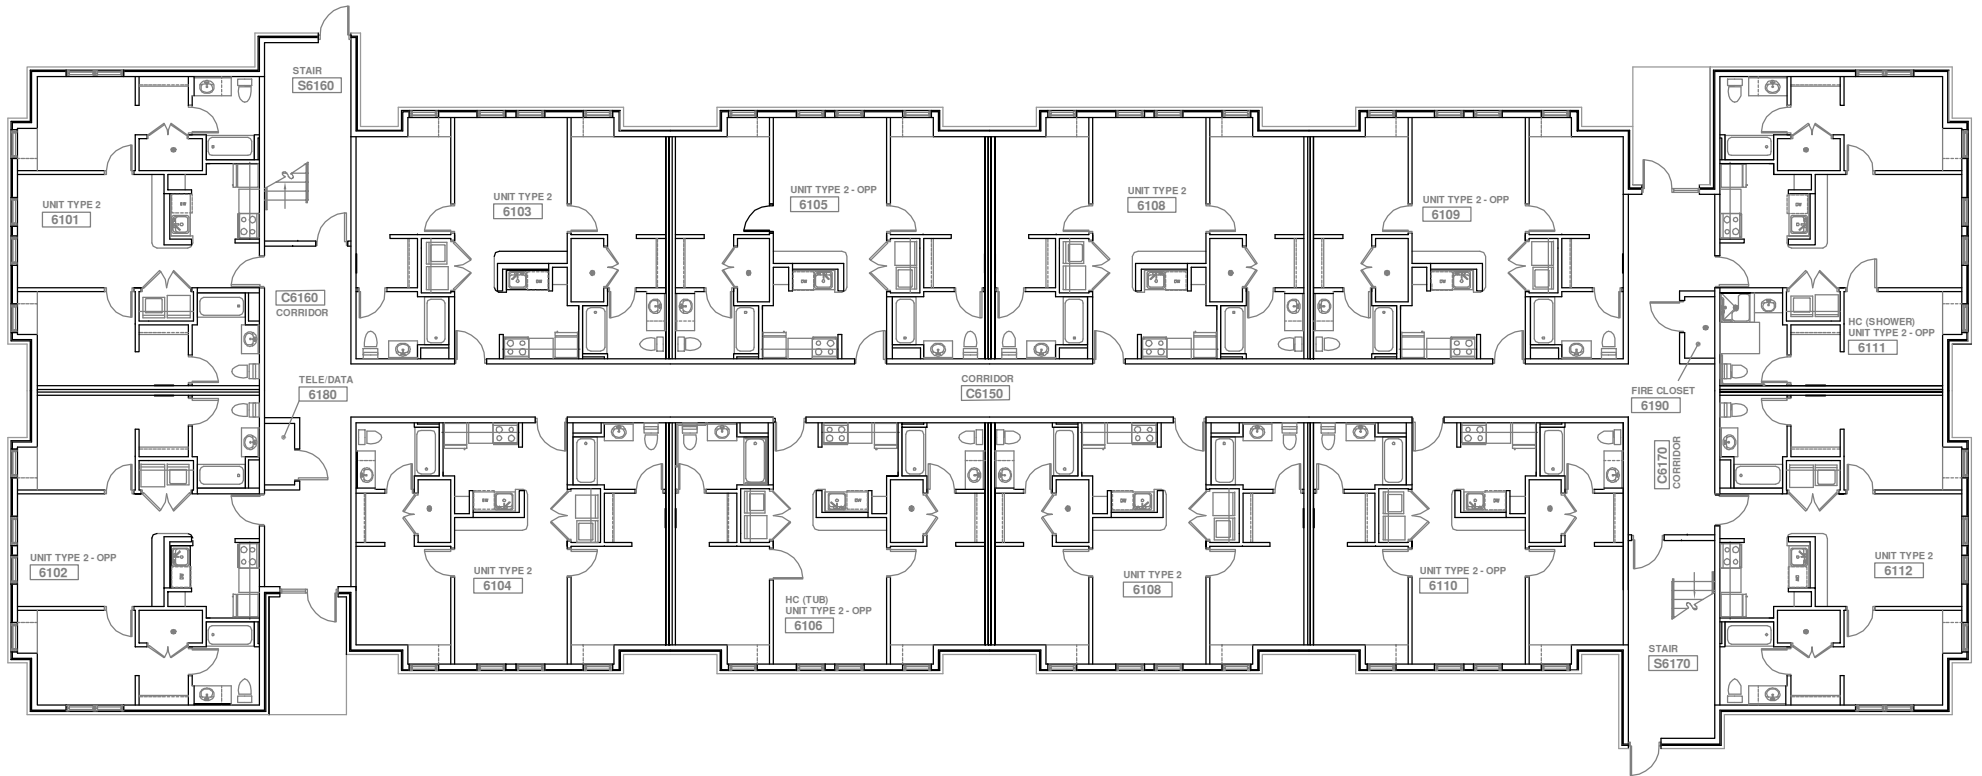

ARLINGTON BLDG. 6; 1ST FLOOR PLAN

SCALE 1/8" = 1'-0"

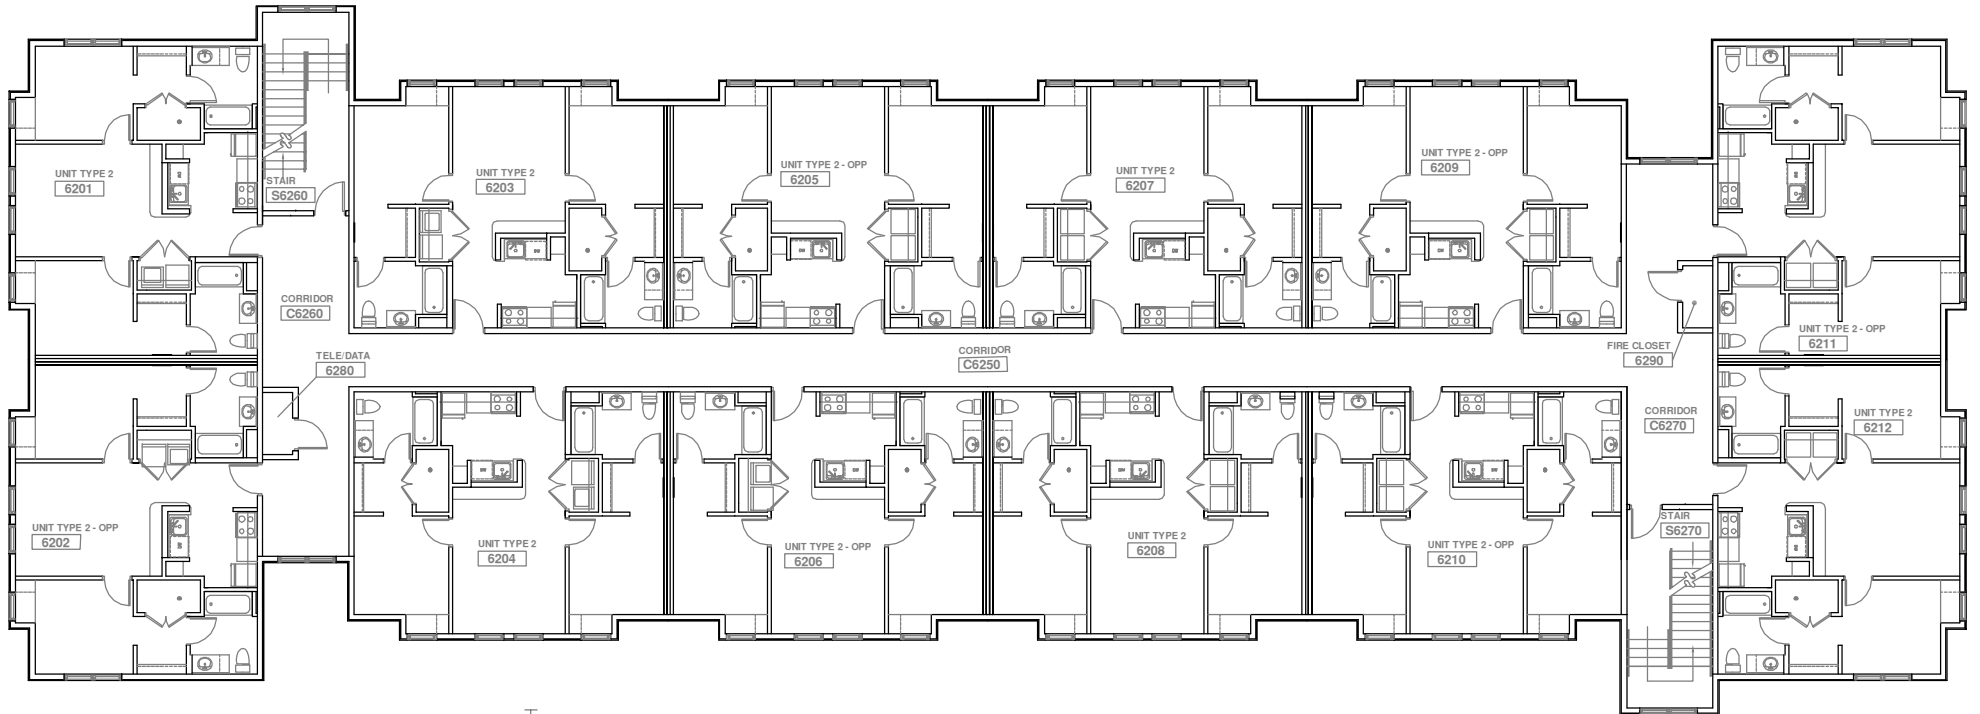

ARLINGTON BLDG. 6; 2ND/3RD FLOOR PLAN (SIMILAR)

SCALE 1/8" = 1'-0"