


1
FIVE BEDROOM SUITE PLAN
 SCALE: 1/4" = 1'-0"

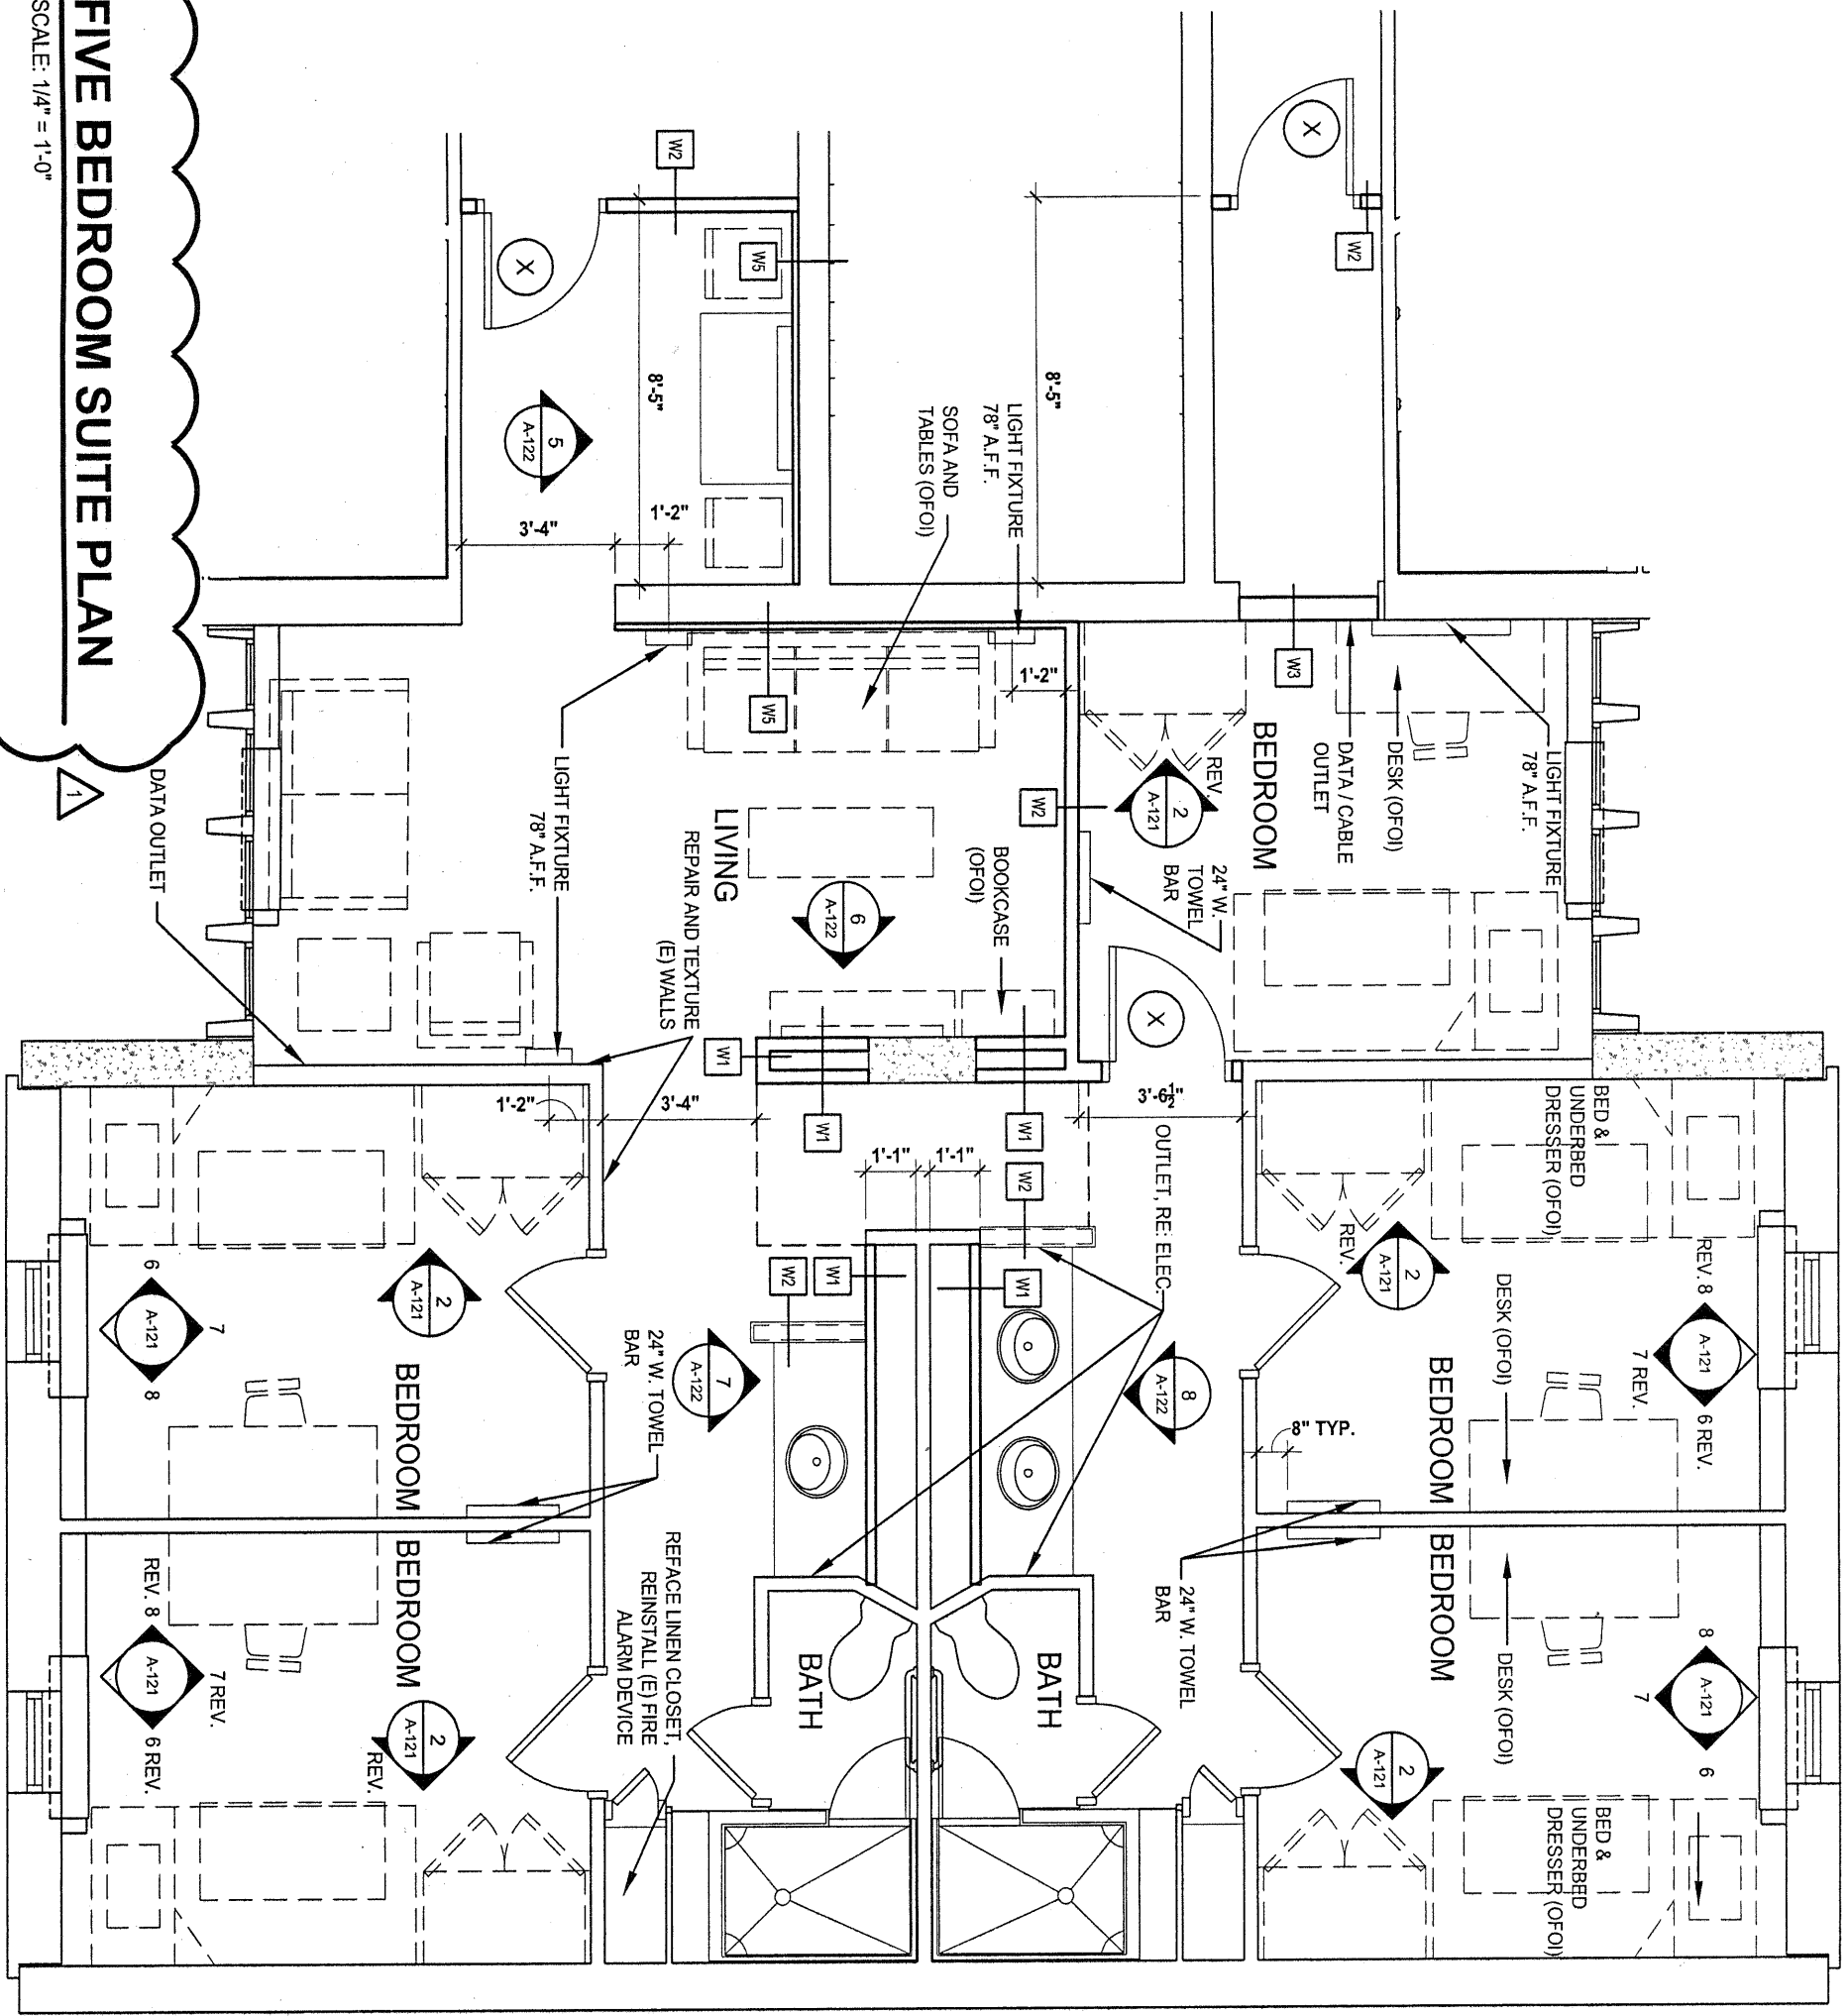

821 17TH STREET, SUITE 400
 DENVER, COLORADO 80202
 v: 303.308.1190 | f: 303.308.1197
 web: www.moaarch.com

PROJECT TITLE:	TURNER HALL RENOVATION UNC	1-15-09
DRAWING TITLE:	DESIGN DEVELOPMENT PHASE FIVE BEDROOM SUITE REVISIONS Re: Sheet A-122, ADDENDUM #1	PROJECT NO. 08121.00
		PCX-13