

EXTERIOR MONUMENT SIGN


GENERAL NOTES

ALL SITE MEASUREMENTS ARE APPROXIMATE. FABRICATOR TO FIELD VERIFY TO DETERMINE EXACT DIMENSIONS & CONDITIONS.

- 1 Internally illuminated aluminum cabinet painted to match as noted.
- 2 3M 3630 Series Vinyl to be applied to second surface of clear Lexan panels. Colors to match as noted .
- 3 Exact design intent to match inset photo and campus standard. Client to provide exact artwork to be used.



3 Sign Type Z: Exterior Monument Sign - Inset Photo
27.1 Scale: NTS

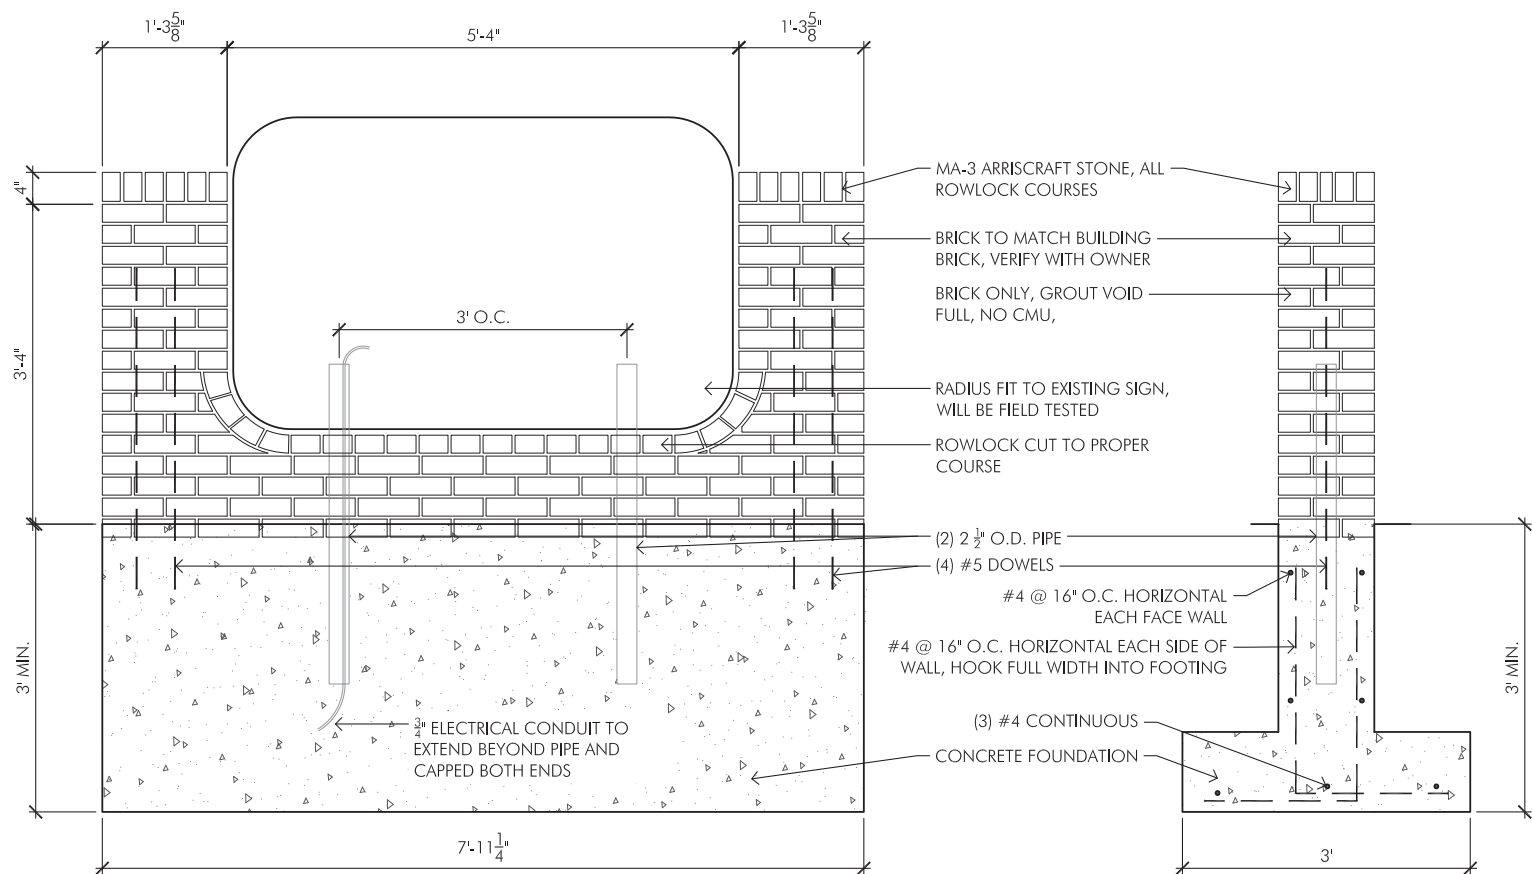

1 Sign Type Z: Exterior Monument Sign
27.1 Scale: 1/2" = 1' - 0"

2 Sign Type Z: Exterior Monument Sign - Side View
27.1 Scale: 1/2" = 1' - 0"