


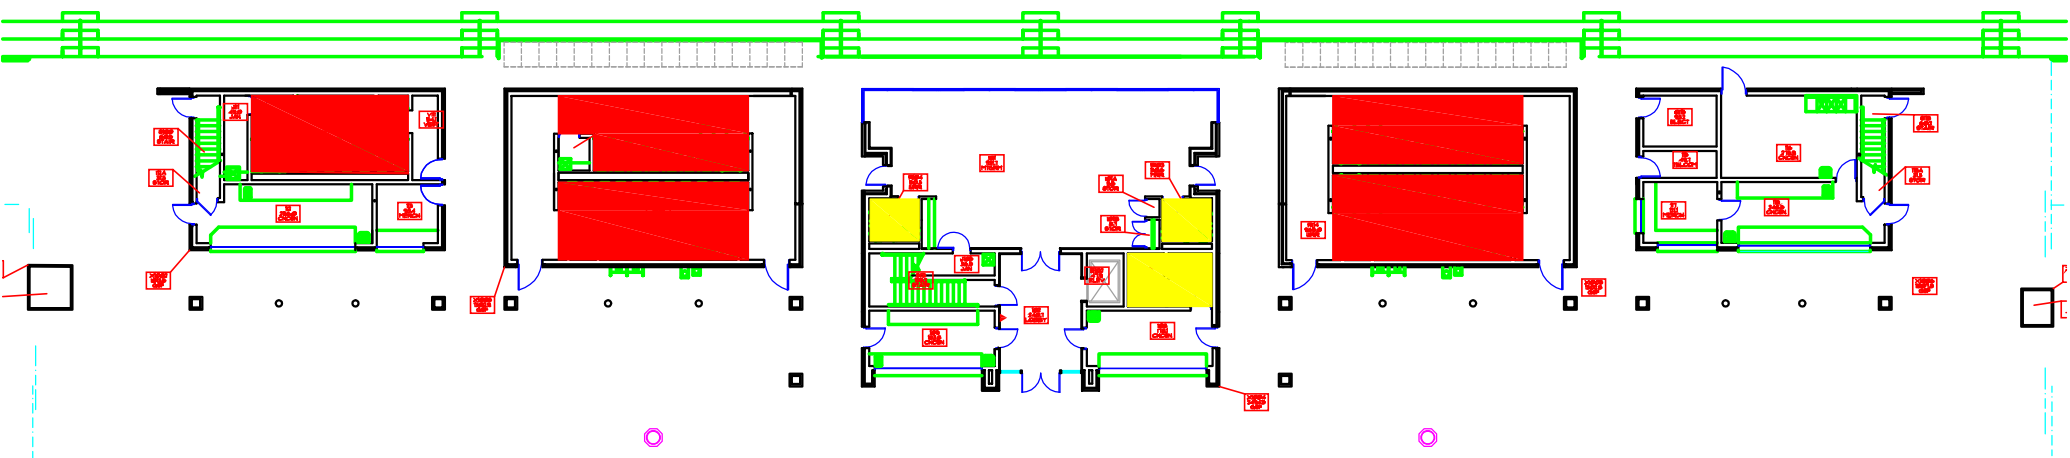

←  
NORTH  
0 4' 8'  
SCALE: 1/16" = 10'

PRIMARY SHELTER  
SECONDARY SHELTER

TORNADO STAGING AREA  
NOTTINGHAM STADIUM  
FIRST FLOOR