




**UNIVERSITY OF NORTHERN COLORADO
1634 9TH AVENUE / TROTTER HOUSE
MAIN LEVEL
FURNITURE PLAN**

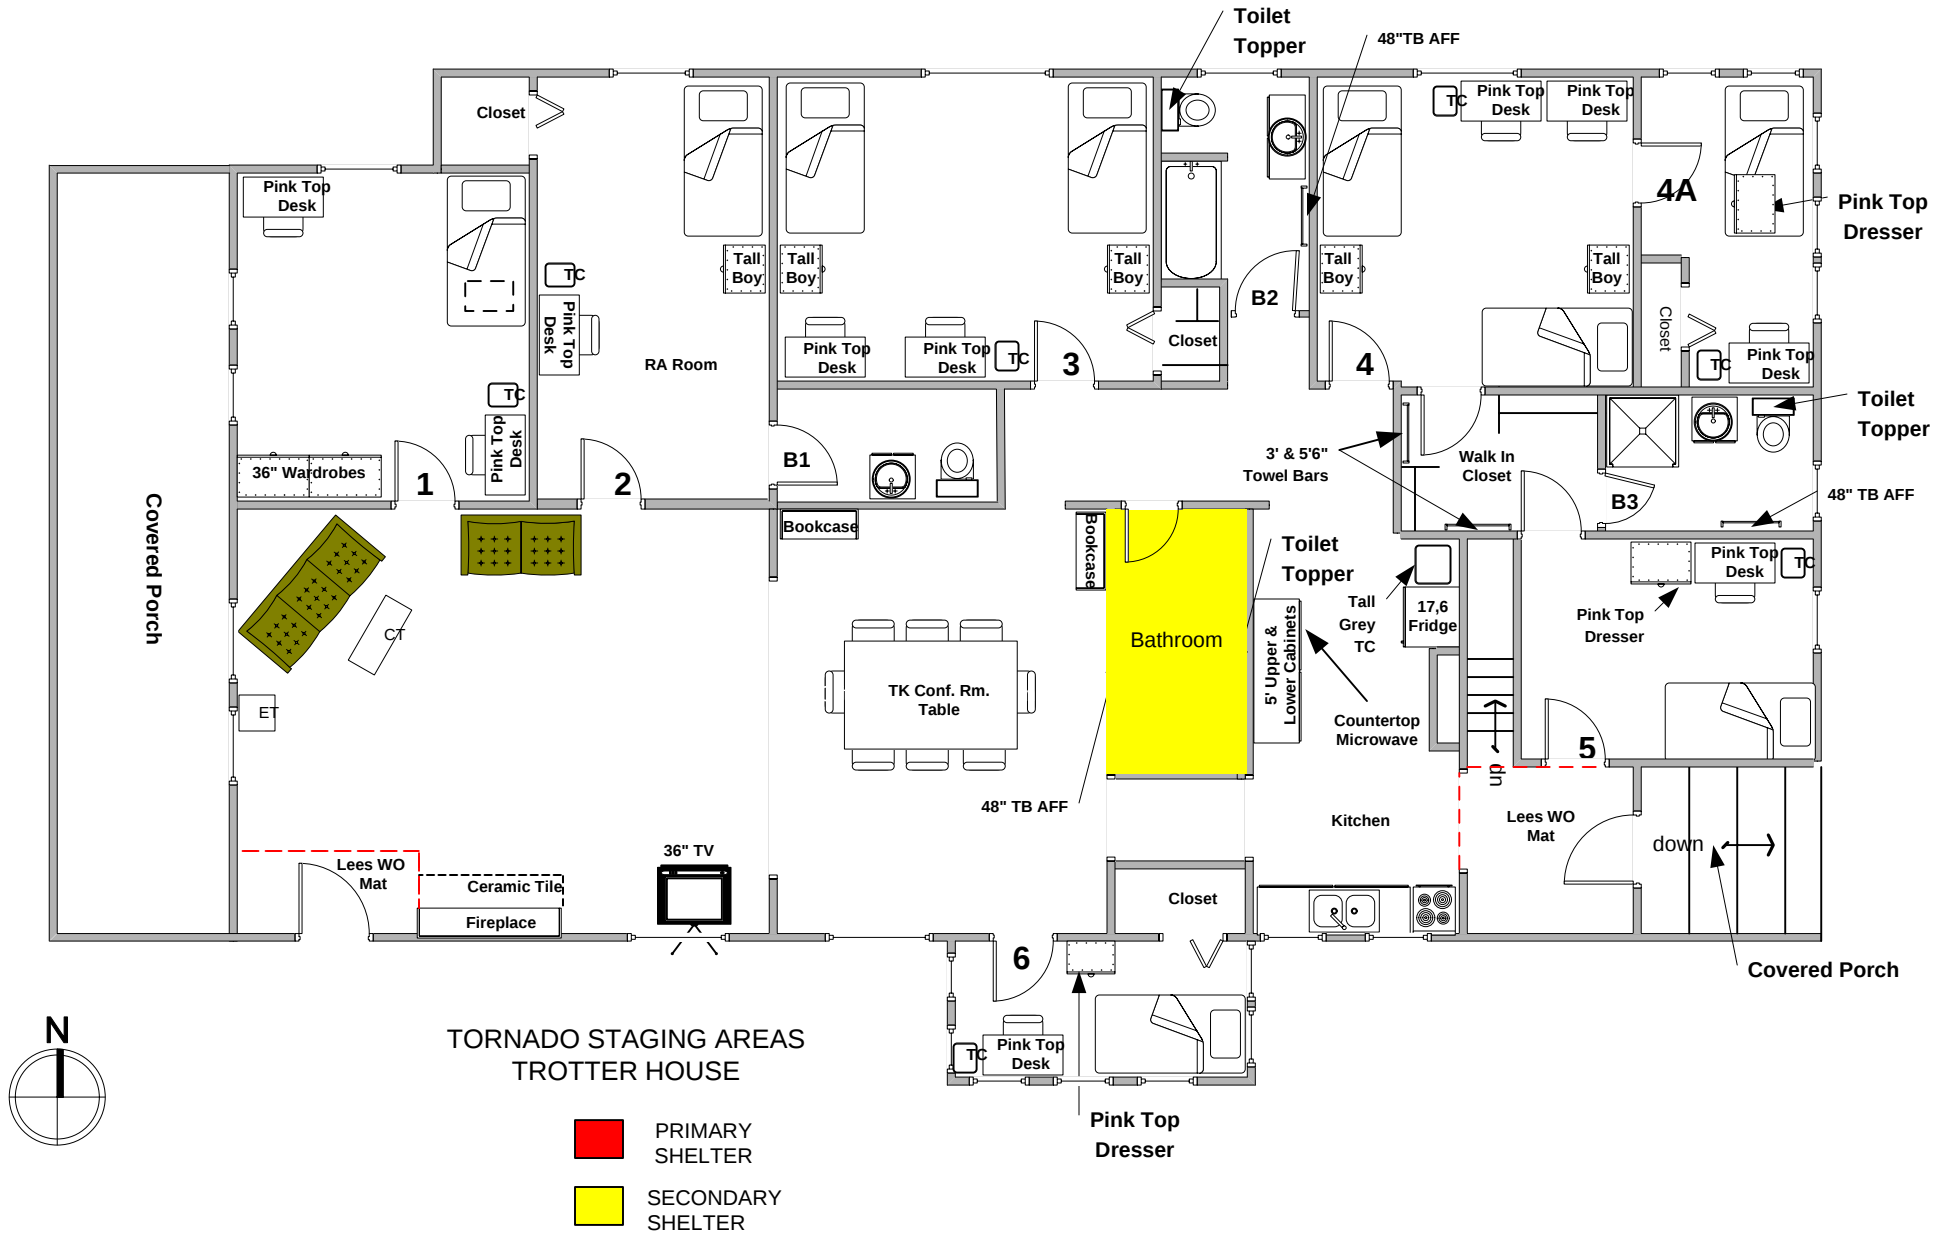

UNIVERSITY OF NORTHERN COLORADO
1634 9th AVENUE / TROTTER HOUSE
GROUND LEVEL
FURNITURE PLAN

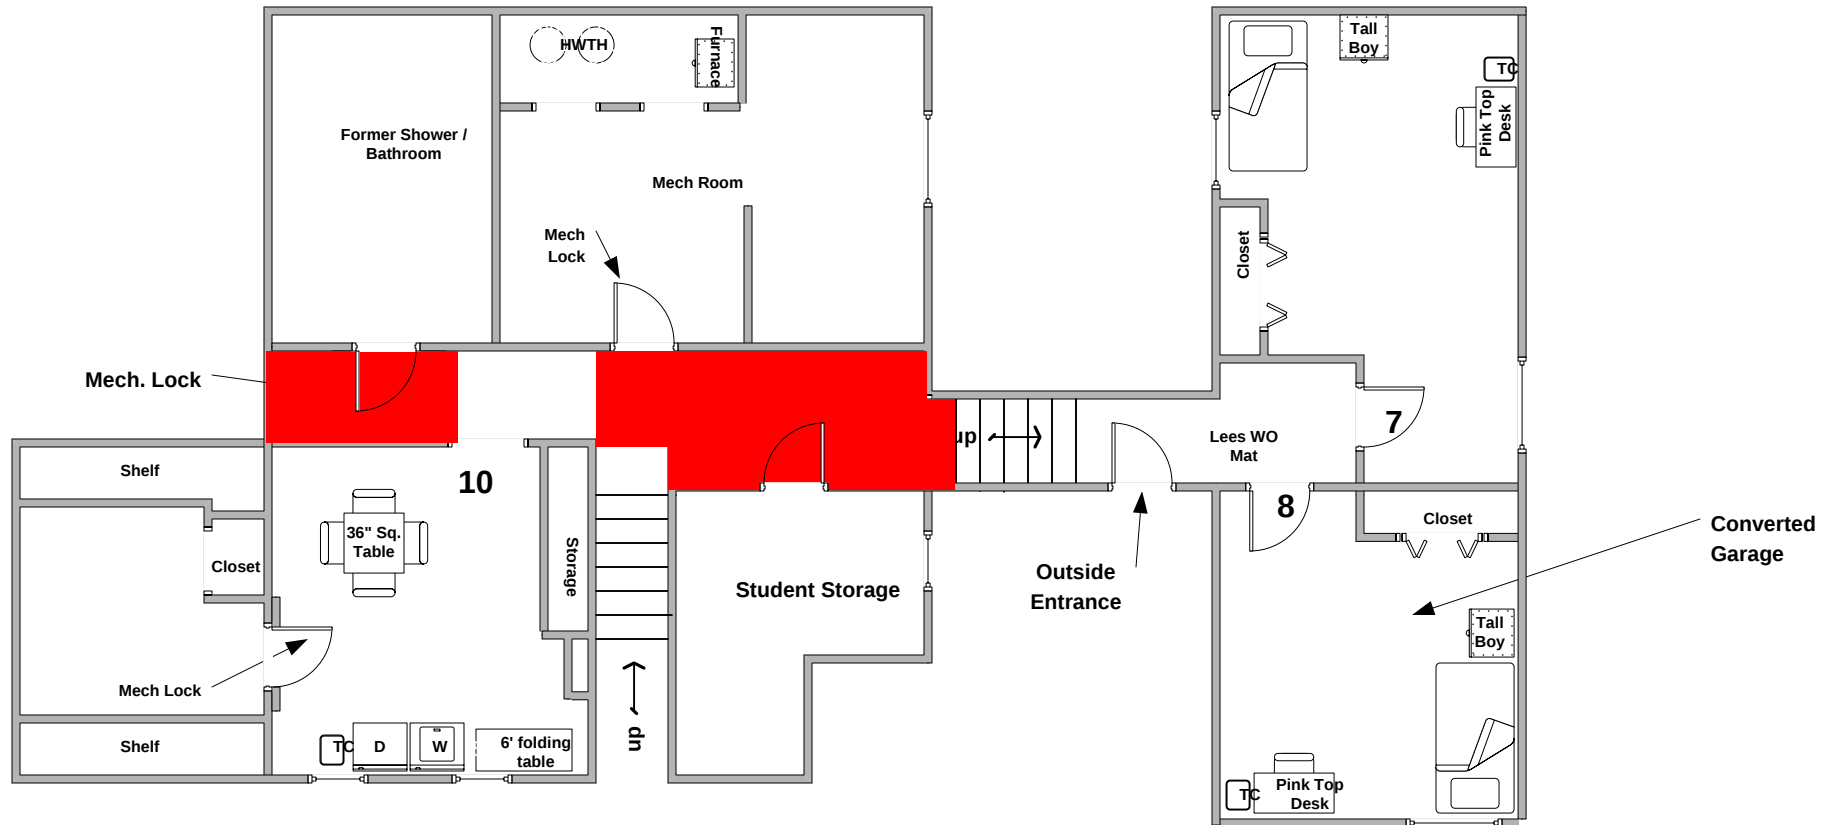

TORNADO STAGING AREAS
TROTTER HOUSE

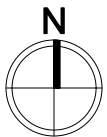

- PRIMARY SHELTER
- SECONDARY SHELTER