


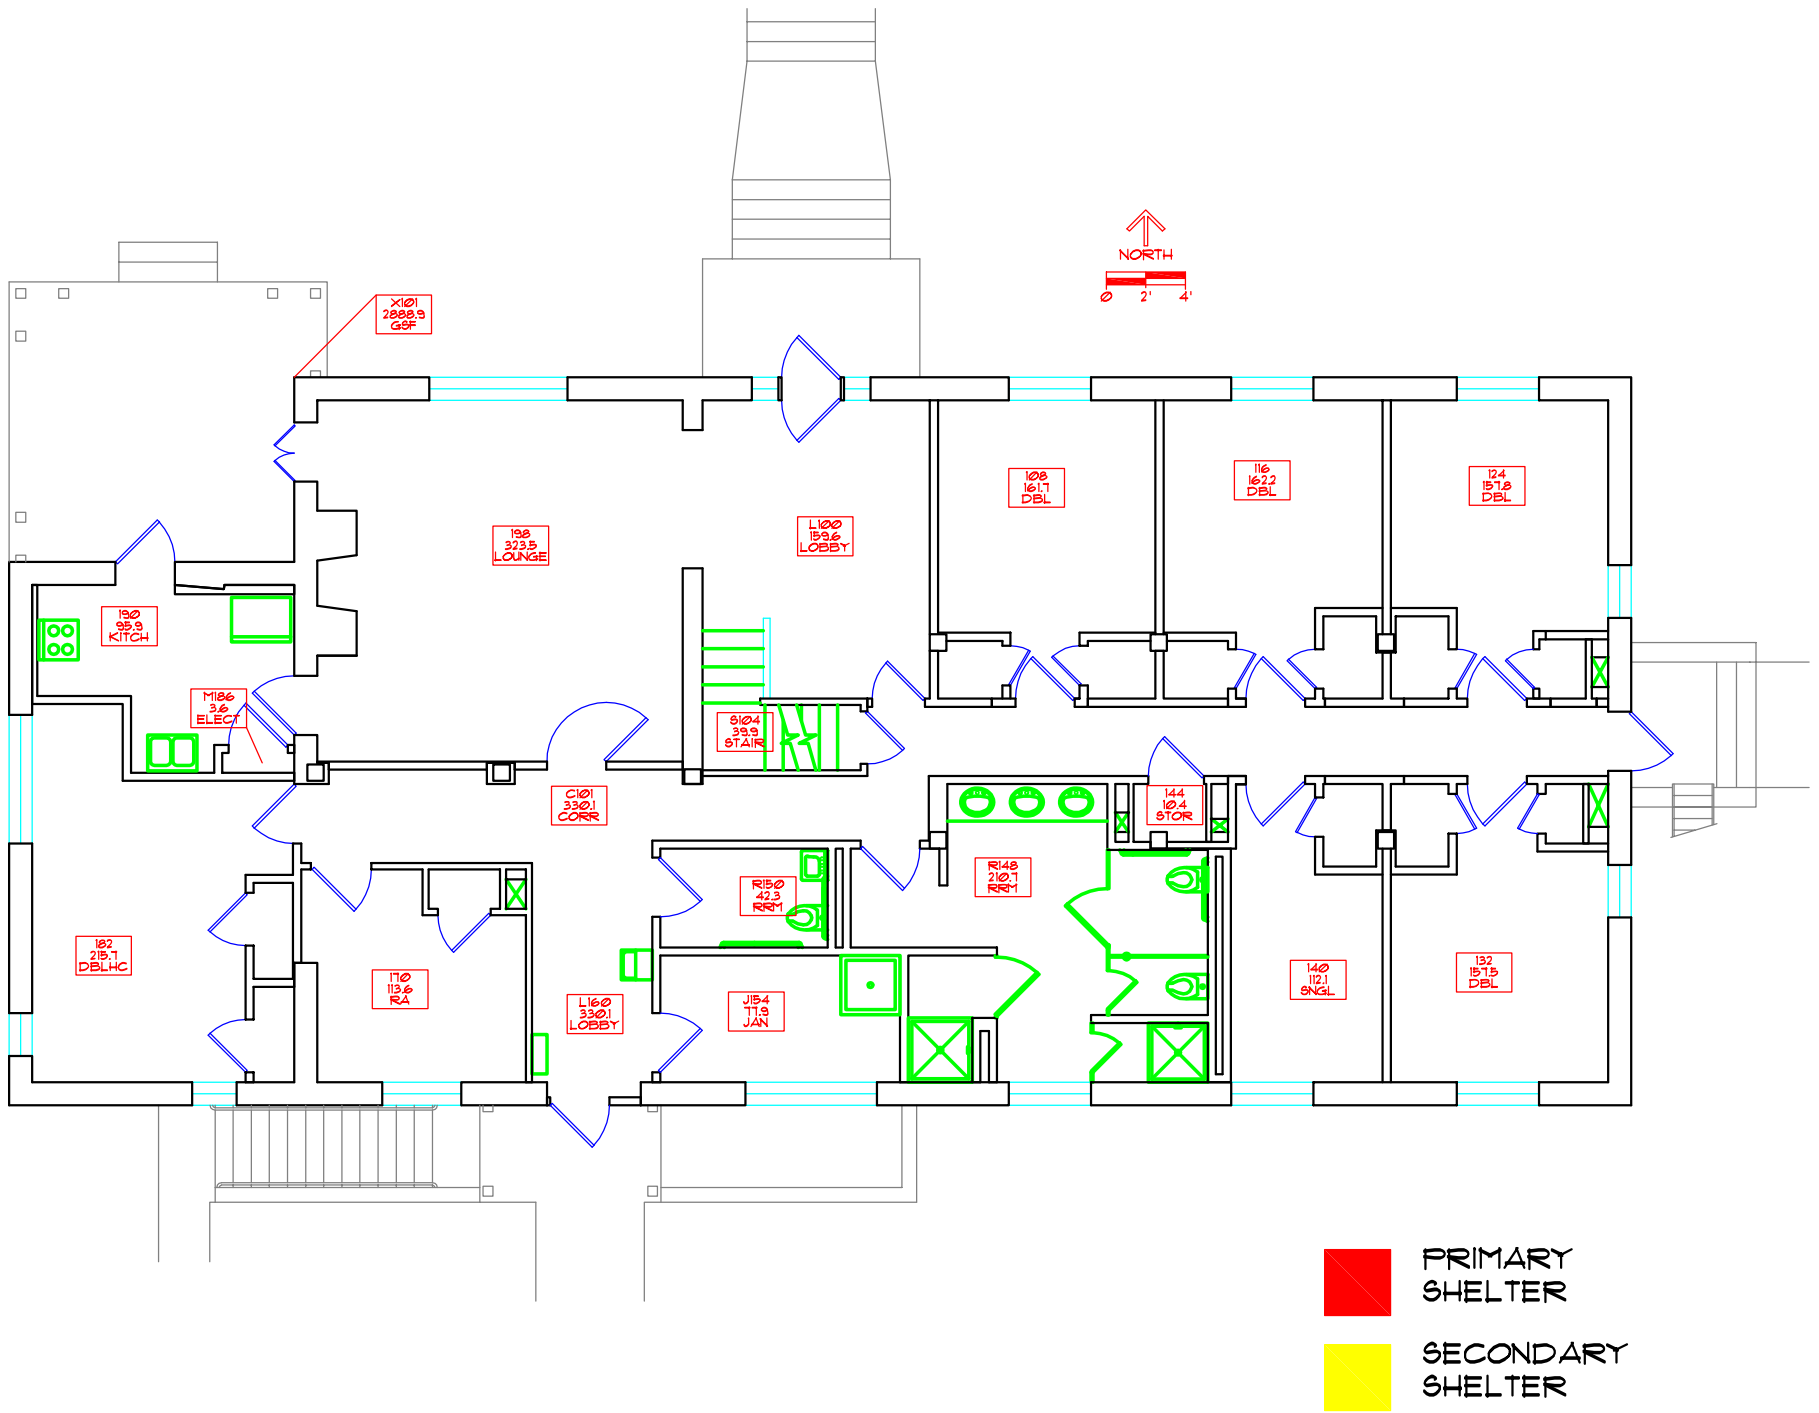

TORNADO STAGING AREAS
FIRST FLOOR
DECKER HALL